



BUILDING NO.1
OFFICE - 2,289 S.F.

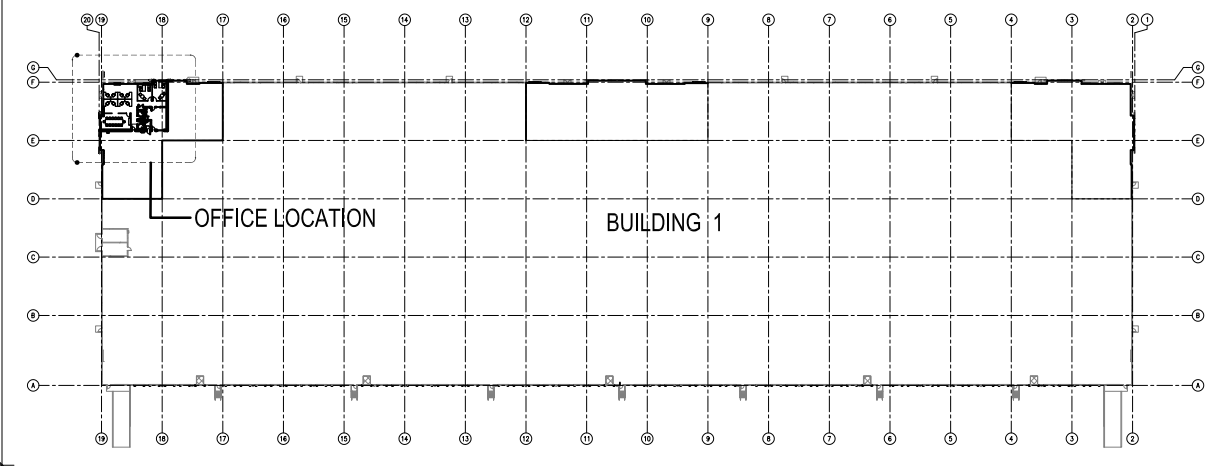


OVERALL BUILDING 1
N.T.S.

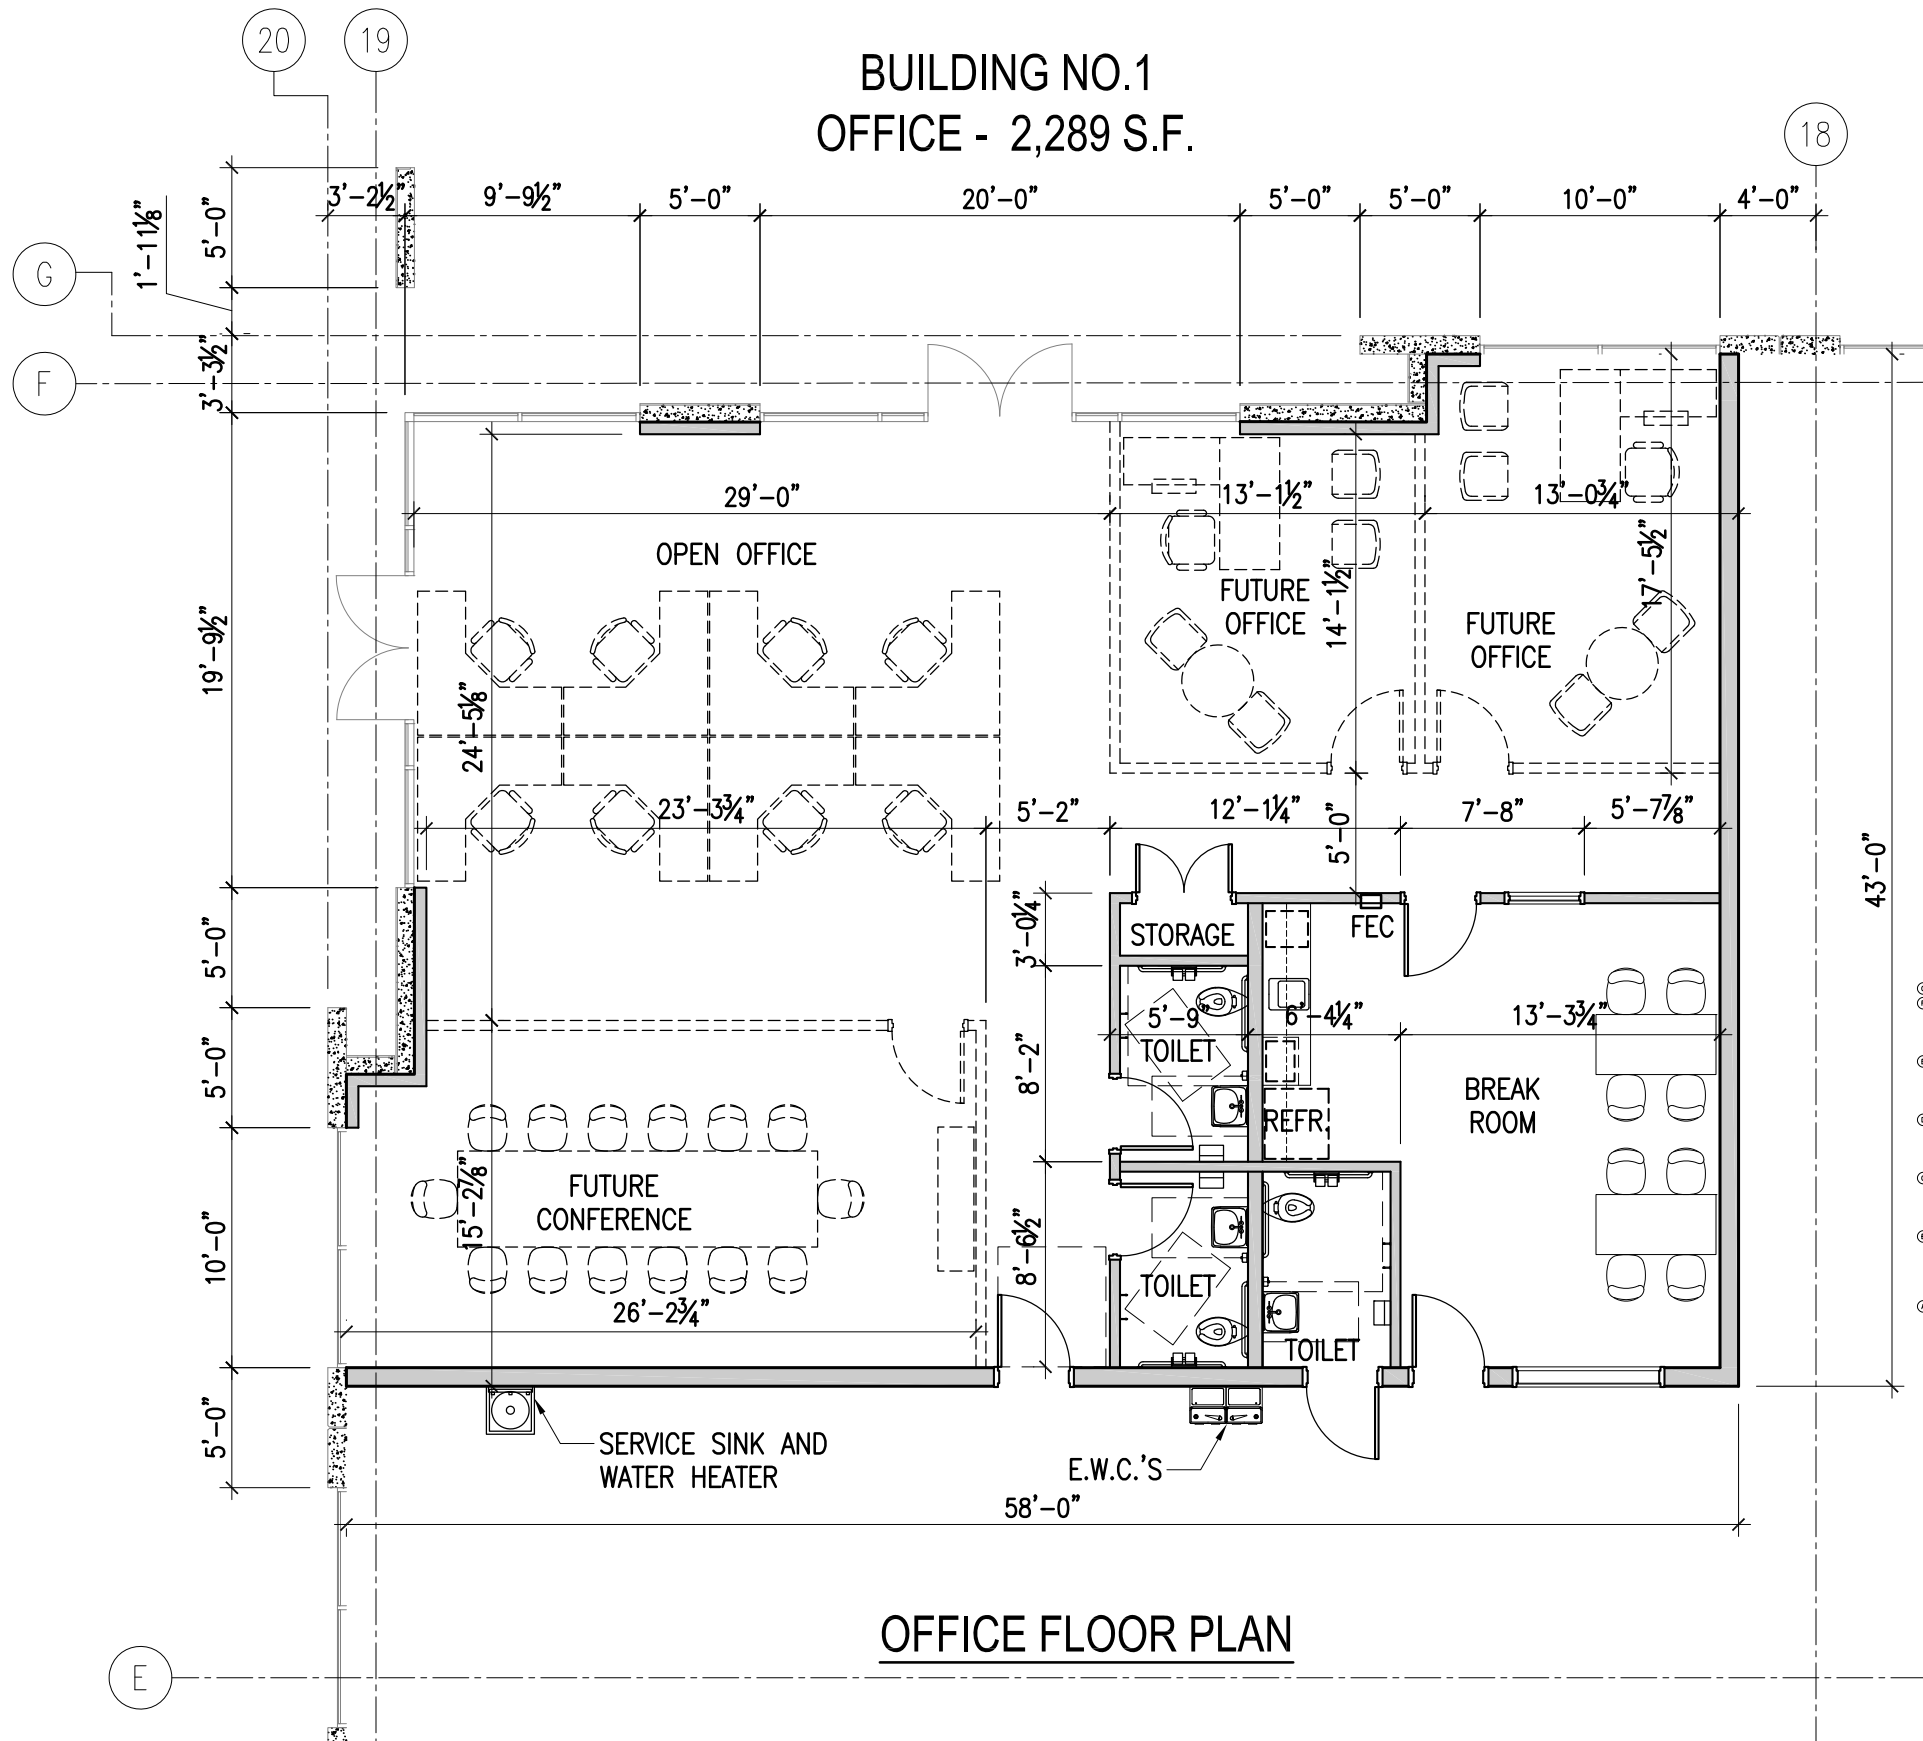

OFFICE FLOOR PLAN

CONCEPTUAL FLOOR PLAN
ARES INDUSTRIAL - BUILDING - 01

SCALE: 1/8" = 1'-0"
FEBRUARY 23, 2023
2022-042

 

RDB
DESIGN ASSOCIATES
ARCHITECTURE • INTERIOR DESIGN

6420 Quantico Parkway, Suite 120
Jacksonville, Florida 32216
Tel: 904.398.3939
Fax: 904.398.3661
www.rdb.net

License: AA 0002707 IB 0000096