


OFFICE FLOOR PLAN



NORTH

**CONCEPTUAL FLOOR PLAN
ARES INDUSTRIAL - BUILDING - 02**

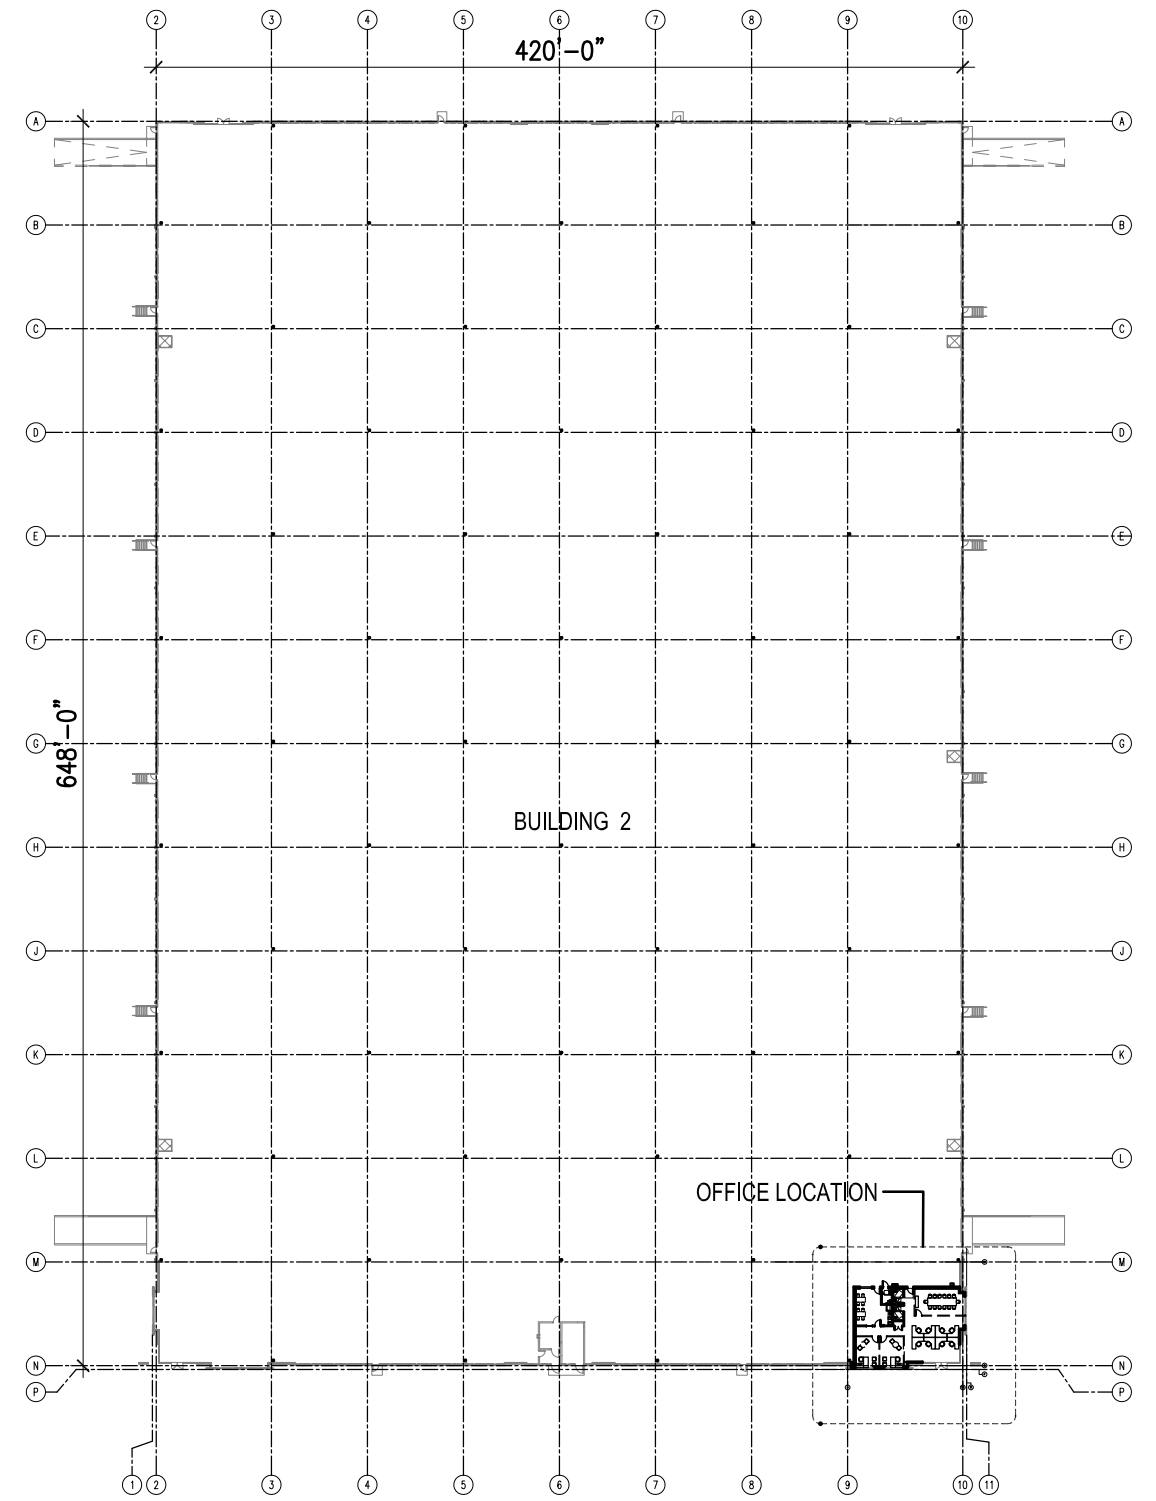


**OVERALL BUILDING 2
SCALE 1" = 100'-0"**



NORTH

SCALE: 1/8" = 1'-0"
DECEMBER 19, 2022
REVISED JANUARY 30, 2023
REVISED FEBRUARY 23, 2023

 

2022-042

RDB
DESIGN ASSOCIATES
ARCHITECTURE • INTERIOR DESIGN

6420 Quantico Rd Parkway, Suite 120
Jacksonville, Florida 32216
Tel: 904.398.3939
Fax: 904.398.3661
www.rdb.net

License: AA 0002707 IB 0000906